


MICRO TRENCH DETAIL CURB AND GUTTER

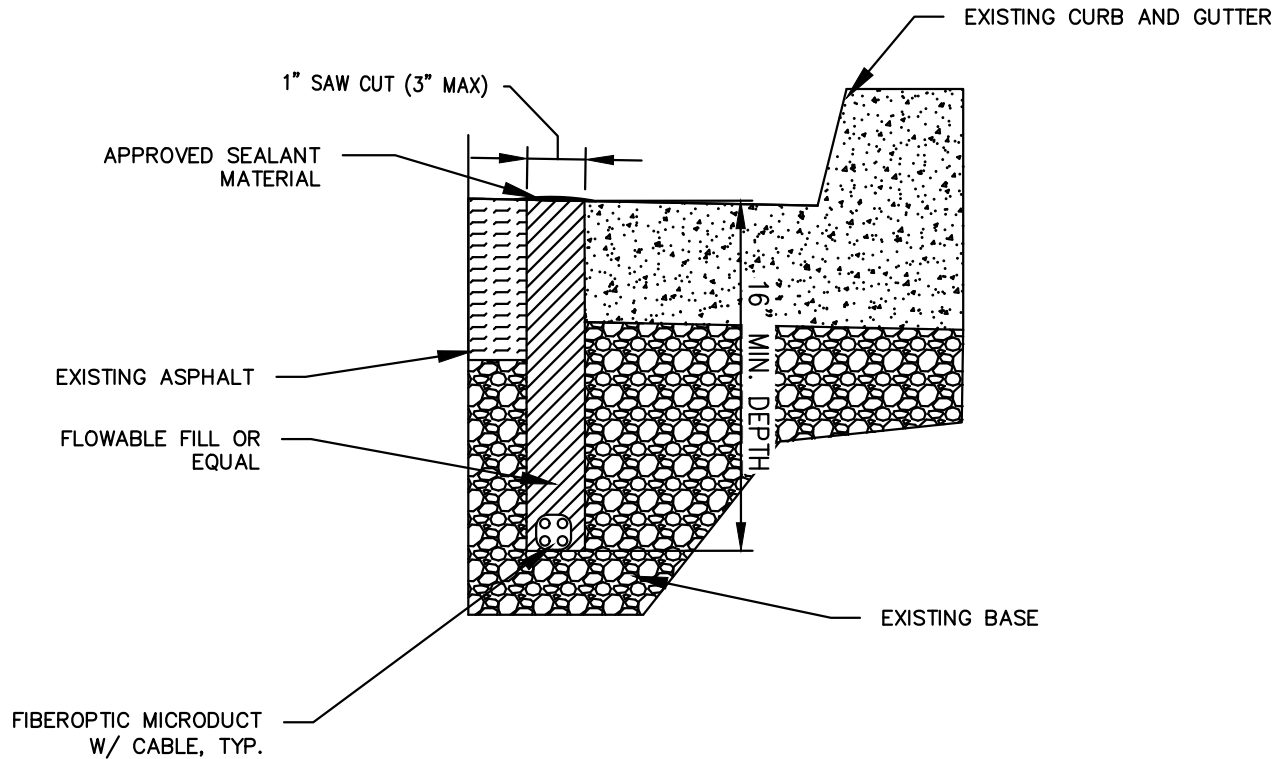

NOTES:

ALL WORK SHALL BE CONSTRUCTED IN ACCORDANCE WITH MESA COUNTY DESIGN STANDARDS AND STANDARD CONSTRUCTION SPECIFICATIONS, AS AMENDED BY THE MESA COUNTY MICRO-TRENCHING POLICY AND SPECIFICATIONS, ALL LOCATED AT WWW.MESACOUNTY.US/PUBLICWORKS/ENGINEERING.

GENERAL:

1. MICROTRENCHING SHALL ONLY BE USED TO INSTALL TELECOMMUNICATIONS CONDUITS.
2. MICROTRENCHING SHALL NOT BE ALLOWED IN CONCRETE PAVED STREETS, NOR SIDEWALKS, PARKWAYS, CURBS AND GUTTERS.
3. THE CONTRACTOR SHALL COMPLY WITH ARTICLE 1.5 OF TITLE 9, CRS ('EXCAVATION REQUIREMENTS') WHEN MICROTRENCHING. THE CONTRACTOR SHALL CONTACT THE UTILITY NOTIFICATION CENTER OF COLORADO (UNCC) AT 811 OR 1-800-922-1987 TO HAVE LOCATIONS OF UNCC REGISTERED LINES, INCLUDING SERVICES, MARKED BY MEMBER COMPANIES. ALL OTHER UNDERGROUND UTILITIES, INCLUDING IRRIGATION LINES, SHALL BE LOCATED BY CONTACTING THE RESPECTIVE OWNERS.

SCALE: NOT TO SCALE


PROJECT NO. _____

DWG. FILE MICRO_TRENCH_DETAIL.dwg

DRAWN FV DATE 06.21.2022


REVISED _____ DATE _____

CHECKED LP DATE 06.21.2022

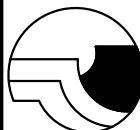

**MESA COUNTY DEPARTMENT OF
PUBLIC WORKS / ENGINEERING
SURVEY SECTION**

MICRO TRENCH DETAIL CENTER OF ROAD

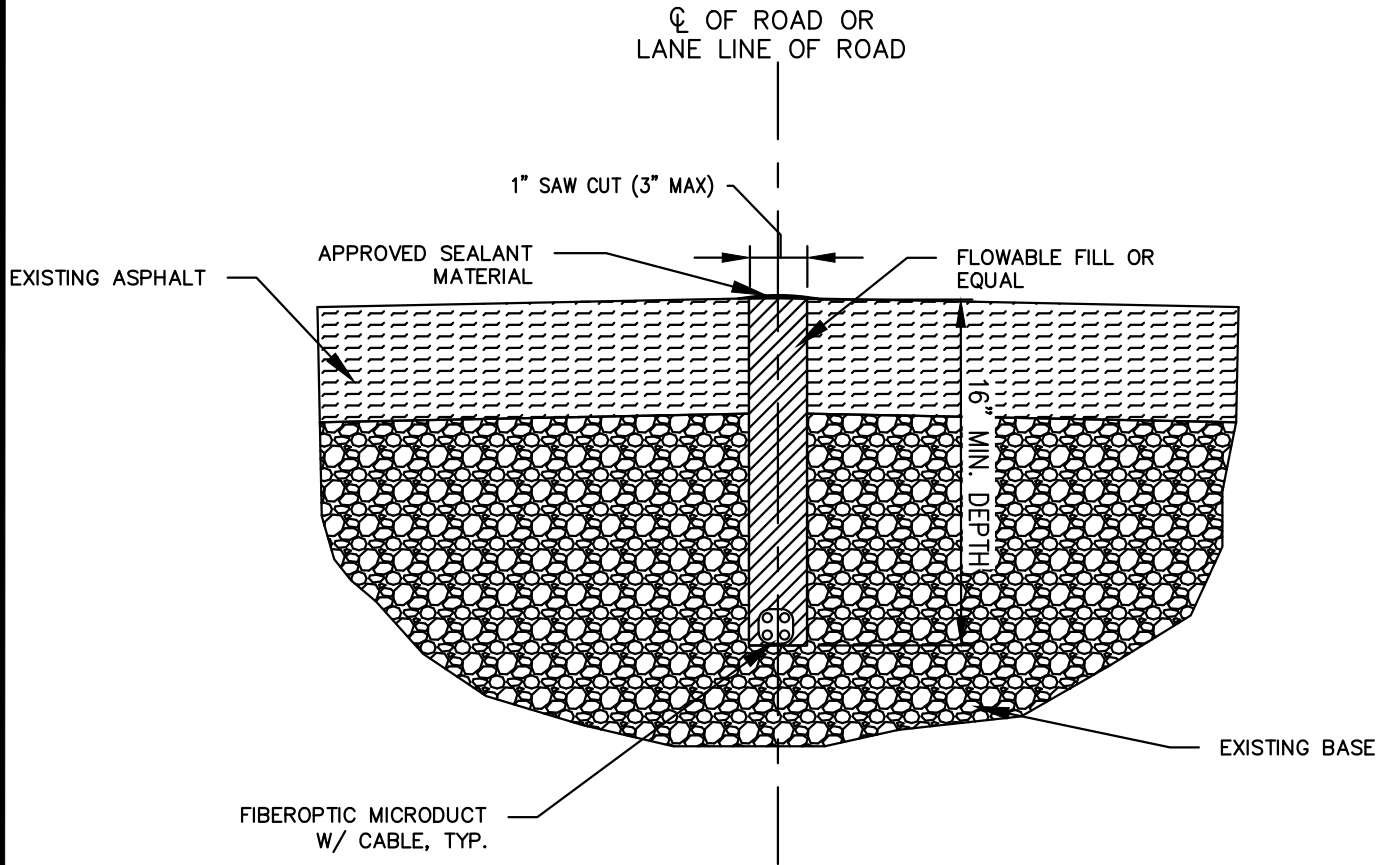

NOTES:

ALL WORK SHALL BE CONSTRUCTED IN ACCORDANCE WITH MESA COUNTY DESIGN STANDARDS AND STANDARD CONSTRUCTION SPECIFICATIONS, AS AMENDED BY THE MESA COUNTY MICRO-TRENCHING POLICY AND SPECIFICATIONS, ALL LOCATED AT WWW.MESACOUNTY.US/PUBLICWORKS/ENGINEERING.

GENERAL:

1. MICROTRENCHING SHALL ONLY BE USED TO INSTALL TELECOMMUNICATIONS CONDUITS.
2. MICROTRENCHING SHALL NOT BE ALLOWED IN CONCRETE PAVED STREETS, NOR SIDEWALKS, PARKWAYS, CURBS AND GUTTERS.
3. THE CONTRACTOR SHALL COMPLY WITH ARTICLE 1.5 OF TITLE 9, CRS ('EXCAVATION REQUIREMENTS') WHEN MICROTRENCHING. THE CONTRACTOR SHALL CONTACT THE UTILITY NOTIFICATION CENTER OF COLORADO (UNCC) AT 811 OR 1-800-922-1987 TO HAVE LOCATIONS OF UNCC REGISTERED LINES, INCLUDING SERVICES, MARKED BY MEMBER COMPANIES. ALL OTHER UNDERGROUND UTILITIES, INCLUDING IRRIGATION LINES, SHALL BE LOCATED BY CONTACTING THE RESPECTIVE OWNERS.

SCALE: NOT TO SCALE


PROJECT NO. _____

DWG. FILE MICRO_TRENCH_DETAIL.dwg

DRAWN FV DATE 06.21.2022

REVISED _____ DATE _____

CHECKED LP DATE 06.21.2022

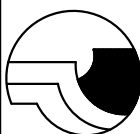

**MESA COUNTY DEPARTMENT OF
PUBLIC WORKS / ENGINEERING
SURVEY SECTION**